


VIA SERRADIFALGO

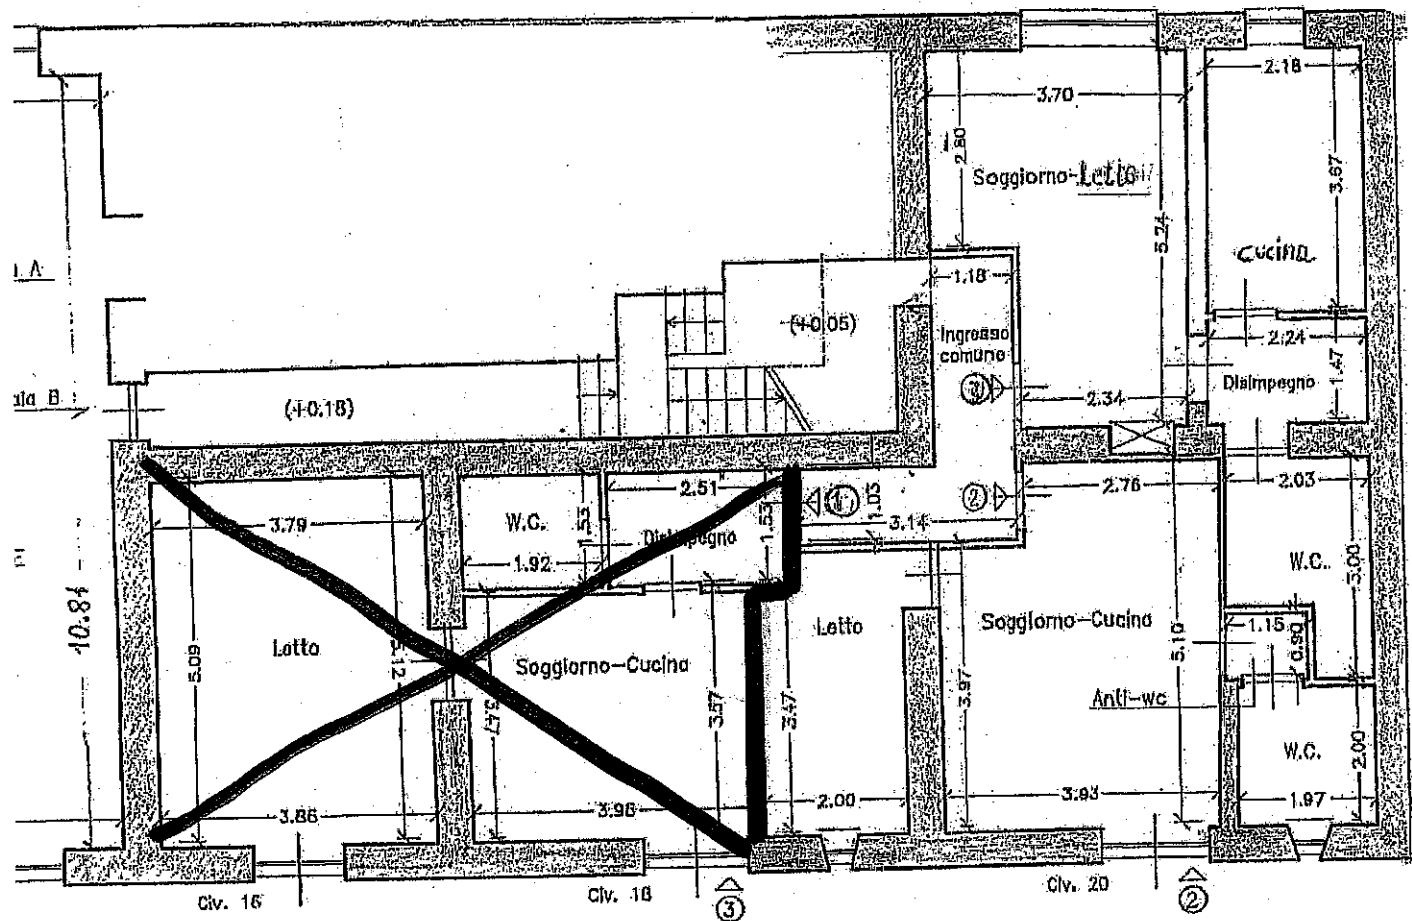

VICOLO Malfitano

— SCALA 1:100